






APP. A1.10
 Netto opp.: 82 m²
 Bruto opp. App.: 96 m²
 Bruto opp. Terras: 15 m²

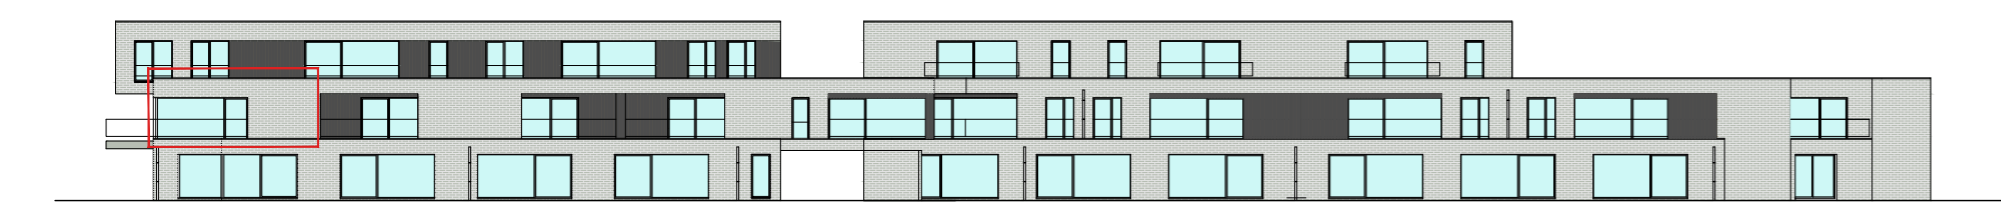

Gevel tuin:

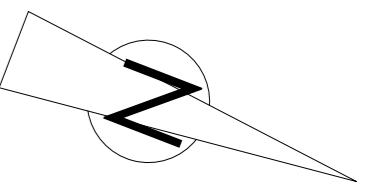

Gevel Kromstraat:

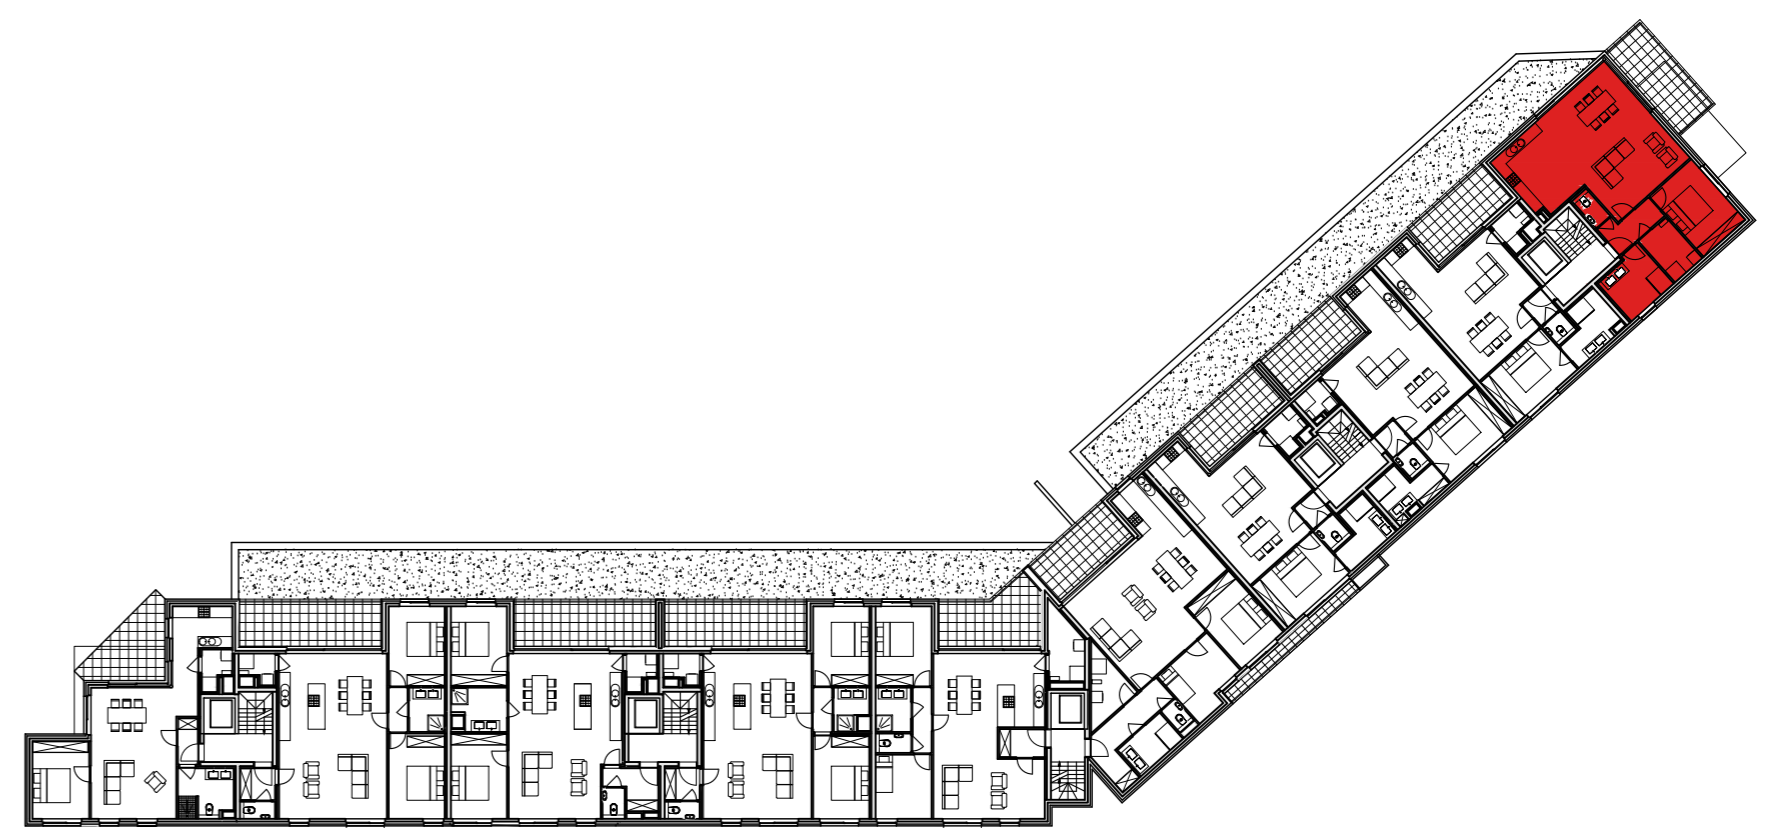


Verdieping 1



INGE DESMET ARCHITECT
 THIERRY GHYSELINCK STEDENBOUWKUNDIGE

ABDIJSTRAAT 81
 9700 OUDENAARDE
 T 055 282 333
 F 055 282 444
 INFO@AKRONOVA.BE
 WWW.AKRONOVA.BE

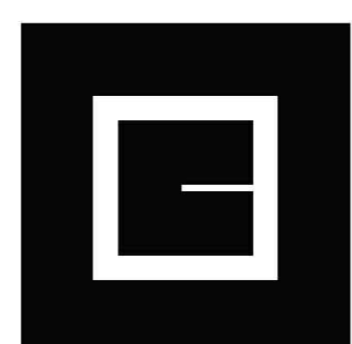

DECON BV
 Development & Consulting



NEST
 Appartement A1.10
 éénslaapkamerappartement